


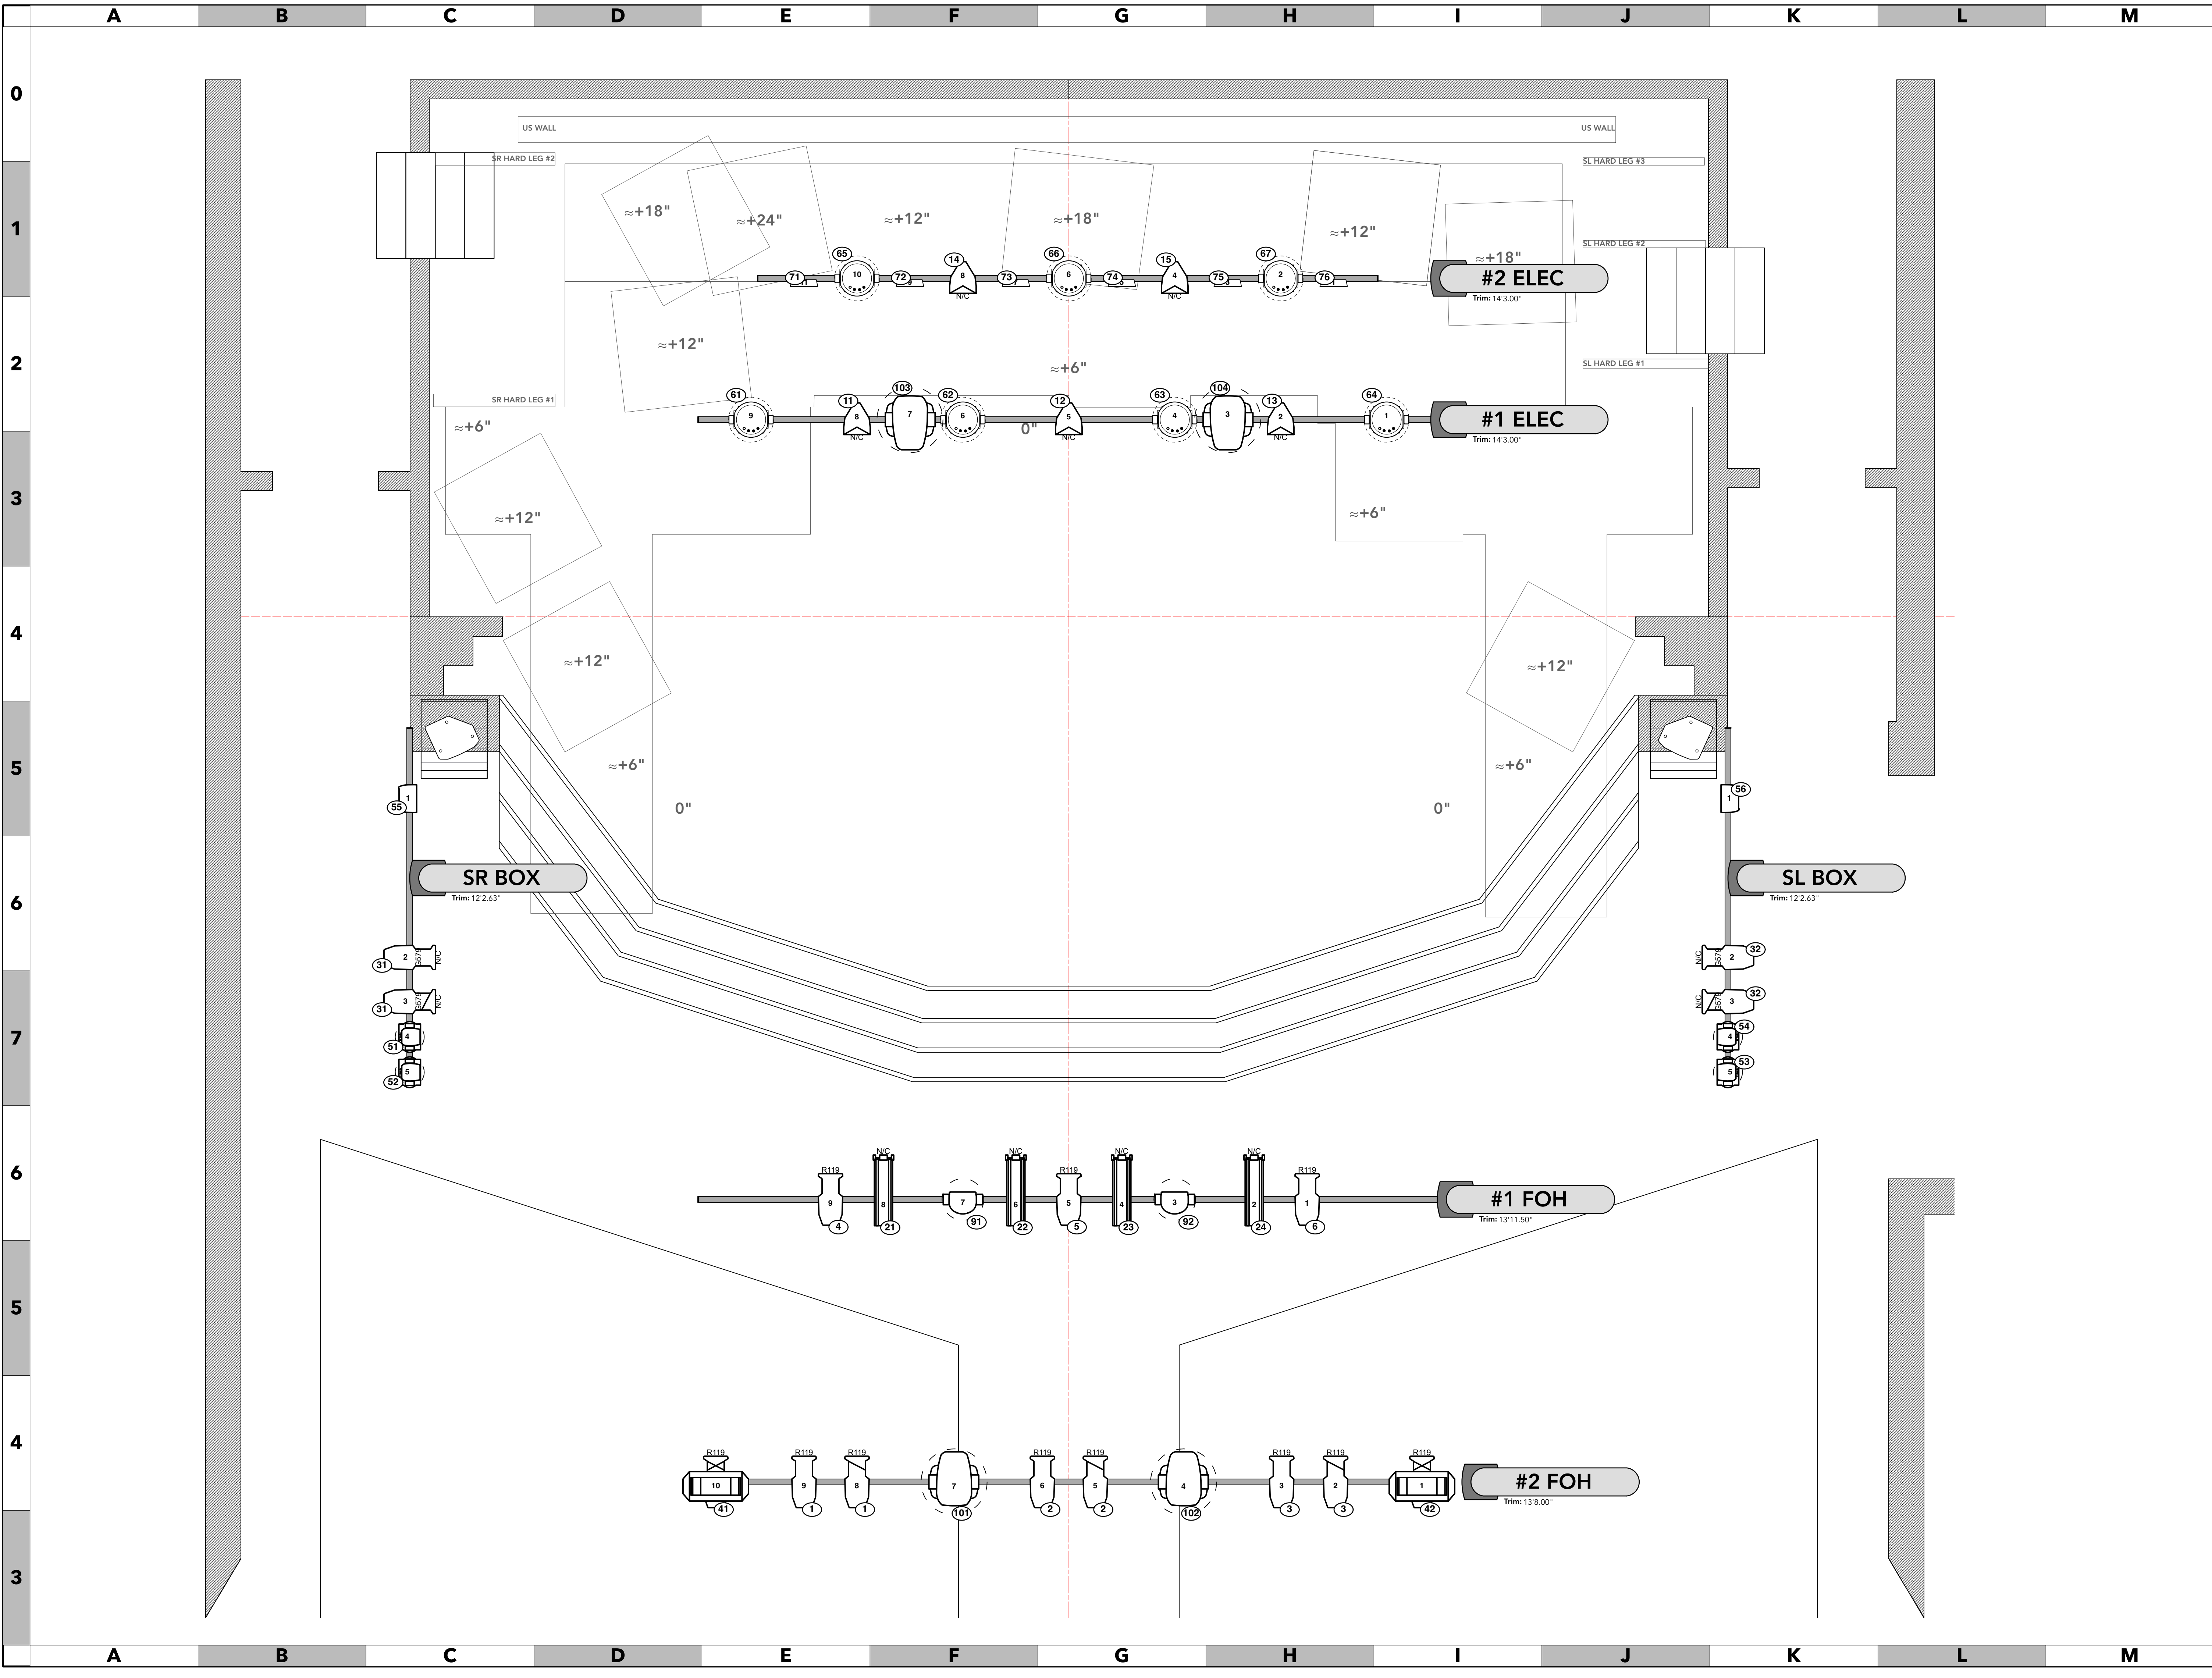

KEY TO INSTRUMENTATION

	S4-19°	2
	S4-26°	5
	S4-36°	8
	S4 PAR WFL	5
	ETC Halcyon Gold	6
	GLP Impression X4	2
	City Theatrical Auto Yoke	2
	Chauvet SlimPar 67	6
	Chauvet Rogue R1 Wash	4
	Chauvet R2 Wash	7

SYMBOL LEGEND

FOCUS	FOC
COLOR	CLR
LENS°	
TEMPLATE	
UNIT #	
ENGINE TYPE	
CHANNEL #	

SPRING AWAKENING

AUGUST 14 - AUGUST 30, 2026

mikewoodld

LD# 10574
+1 (646) 694-8656
mikewoodld.com
mike@mikewoodld.com

This drawing contains a visual concept and construction suggestions. The lighting designer and design assistant/associates are not qualified to determine or guarantee the structural integrity or appropriateness of any construction or rigging methods, and assume no liability or responsibility for the improper engineering, construction, or use of any and all designs contained on this document and elsewhere throughout the production. Always consult a licensed structural engineer before any rigging or construction takes place. All applicable local and national fire and life safety codes must be followed at all times.

REVISION HISTORY

NO.	DESCRIPTION	DATE	BY
A	Initial Plot Release	8/3/26	MTW

SPRING AWAKENING

PRODUCTION STAFF

Director	Zach Stolz
Choreographer	Alex Self
Music Director	Katie Wood
Lighting Designer	Mike Wood
Stage Manager	Charlie Edwards

WOODSTOCK ARTS
WOODSTOCK, GA

SCALE	SCALE	DWG NUMBER
1/2"=1'	ARCH D	1
		OF 3

Lighting Plot
All Instruments

