



MUSIC BY
DUNCAN SHEIK
BOOK AND LYRICS BY
STEVEN SATER

WOODSTOCK ARTS

SPRING AWAKENING

mikewoodld

LD# 10574
+1 (646) 694-8656
mikewoodld.com
mike@mikewoodld.com

This drawing contains a visual concept and construction suggestions.
The lighting designer and design assistant/associates are not qualified to determine or guarantee the structural integrity or appropriateness of any construction or rigging methods, and assume no liability or responsibility for the improper engineering, construction, or use of any and all designs contained on this document and elsewhere throughout the production.
Always consult a licensed structural engineer before any rigging or construction takes place.
All applicable local and national fire and life safety codes must be followed at all times.

NO.	DESCRIPTION	DATE	BY
A	Scenic Build DWGs	7/12/26	MW

SPRING AWAKENING

PRODUCTION STAFF


Director	Zach Stolz
Lighting Designer:	Mike Wood
Scenic Designer:	Mike Wood
Assistant LD:	Mack Scales

Woodstock Arts
Woodstock, GA - 2026

SCALE	SCALE	DWG NUMBER
N/A (unless otherwise noted)	ARCH D	01 OF 3

Scenic Model

For Reference Only

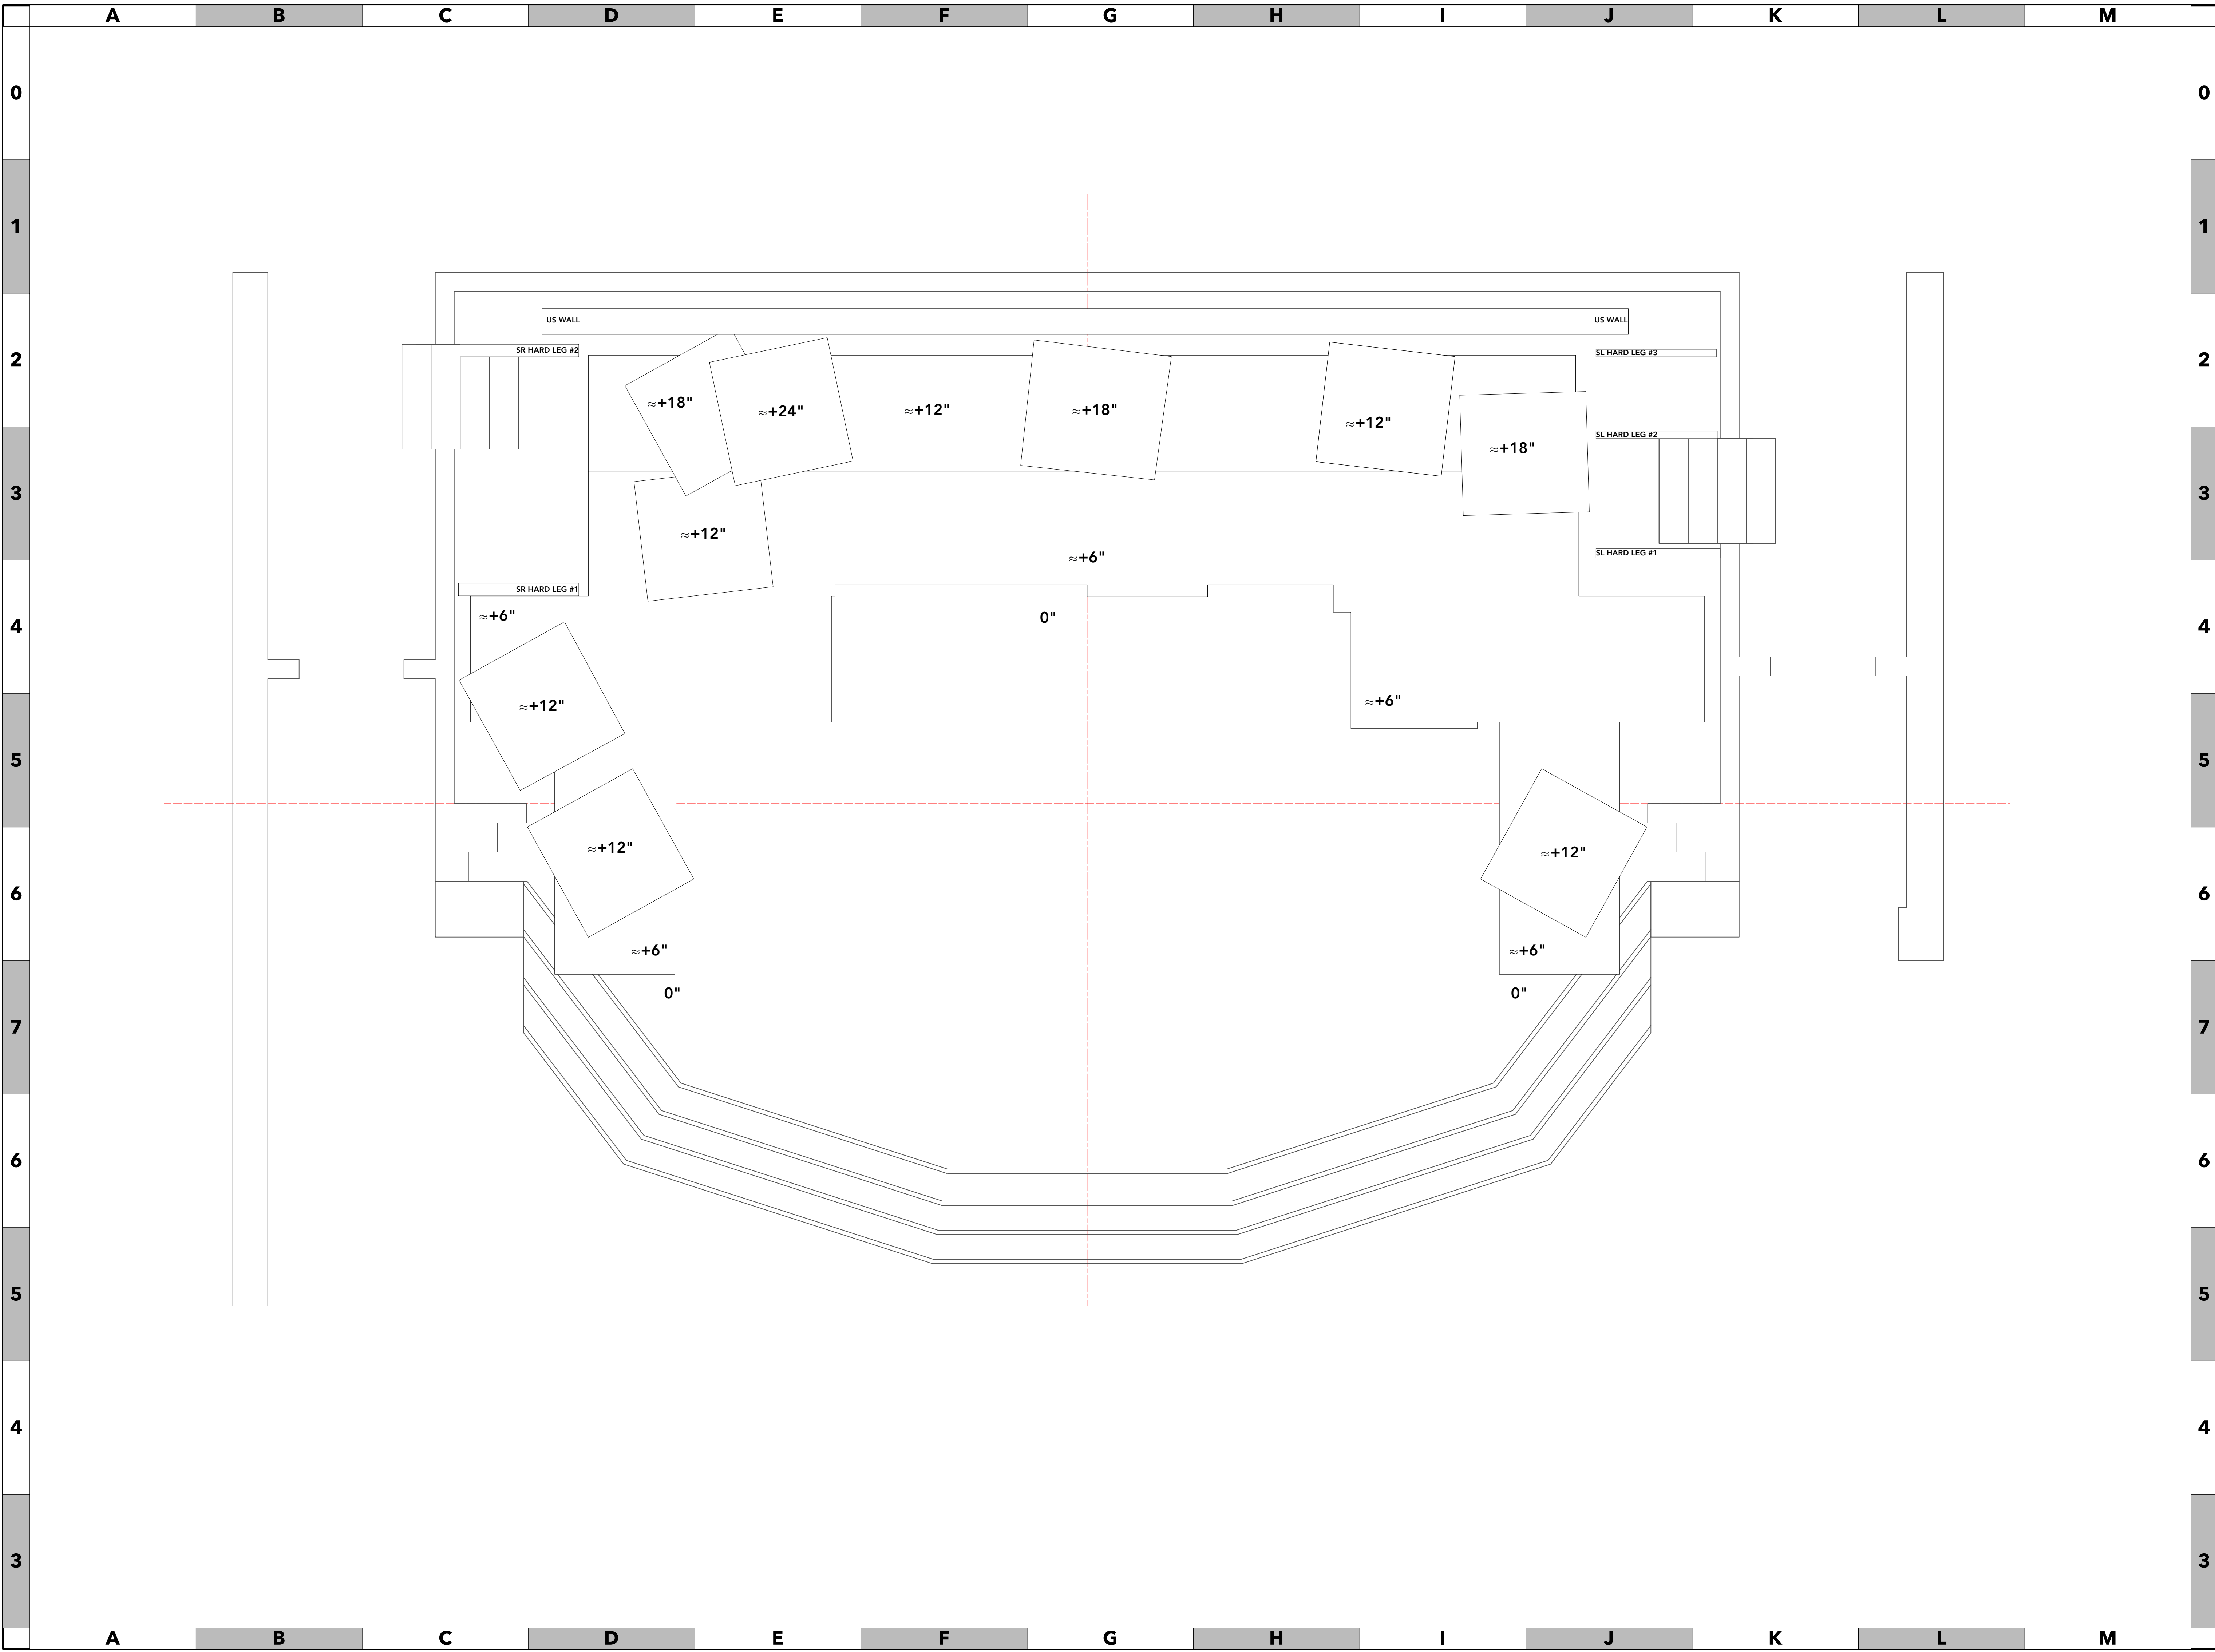



MUSIC BY
DUNCAN SHEIK
BOOK AND LYRICS BY
STEVEN SATER

WOODSTOCK ARTS

SPRING AWAKENING

mikewoodld

LD# 10574
+1 (646) 694-8656
mikewoodld.com
mike@mikewoodld.com

This drawing contains a visual concept and construction suggestions.
The lighting designer and design assistant/associates are not qualified to determine or guarantee
the structural integrity or appropriateness of any construction or rigging methods, and assume no
liability or responsibility for the improper engineering, construction, or use of any and all designs
contained on this document and elsewhere throughout the production.
Always consult a licensed structural engineer before any rigging or construction takes place.
All applicable local and national fire and life safety codes must be followed at all times.

NO.	DESCRIPTION	DATE	BY
A	Scenic Build DWGs	7/12/26	MW

SPRING AWAKENING

PRODUCTION STAFF	
Director	Zach Stolz
Lighting Designer:	Mike Wood
Scenic Designer:	Mike Wood
Assistant LD:	Mack Scales


Woodstock Arts
Woodstock, GA - 2026

SCALE	SCALE	DWG NUMBER
$\frac{1}{2}" = 1'$	ARCH D	02
		OF 3

Scenic Groundplan

Plan View

Arrows show pallet orientation
36 Pallets of roughly equal size (drawn at 42" x 42")

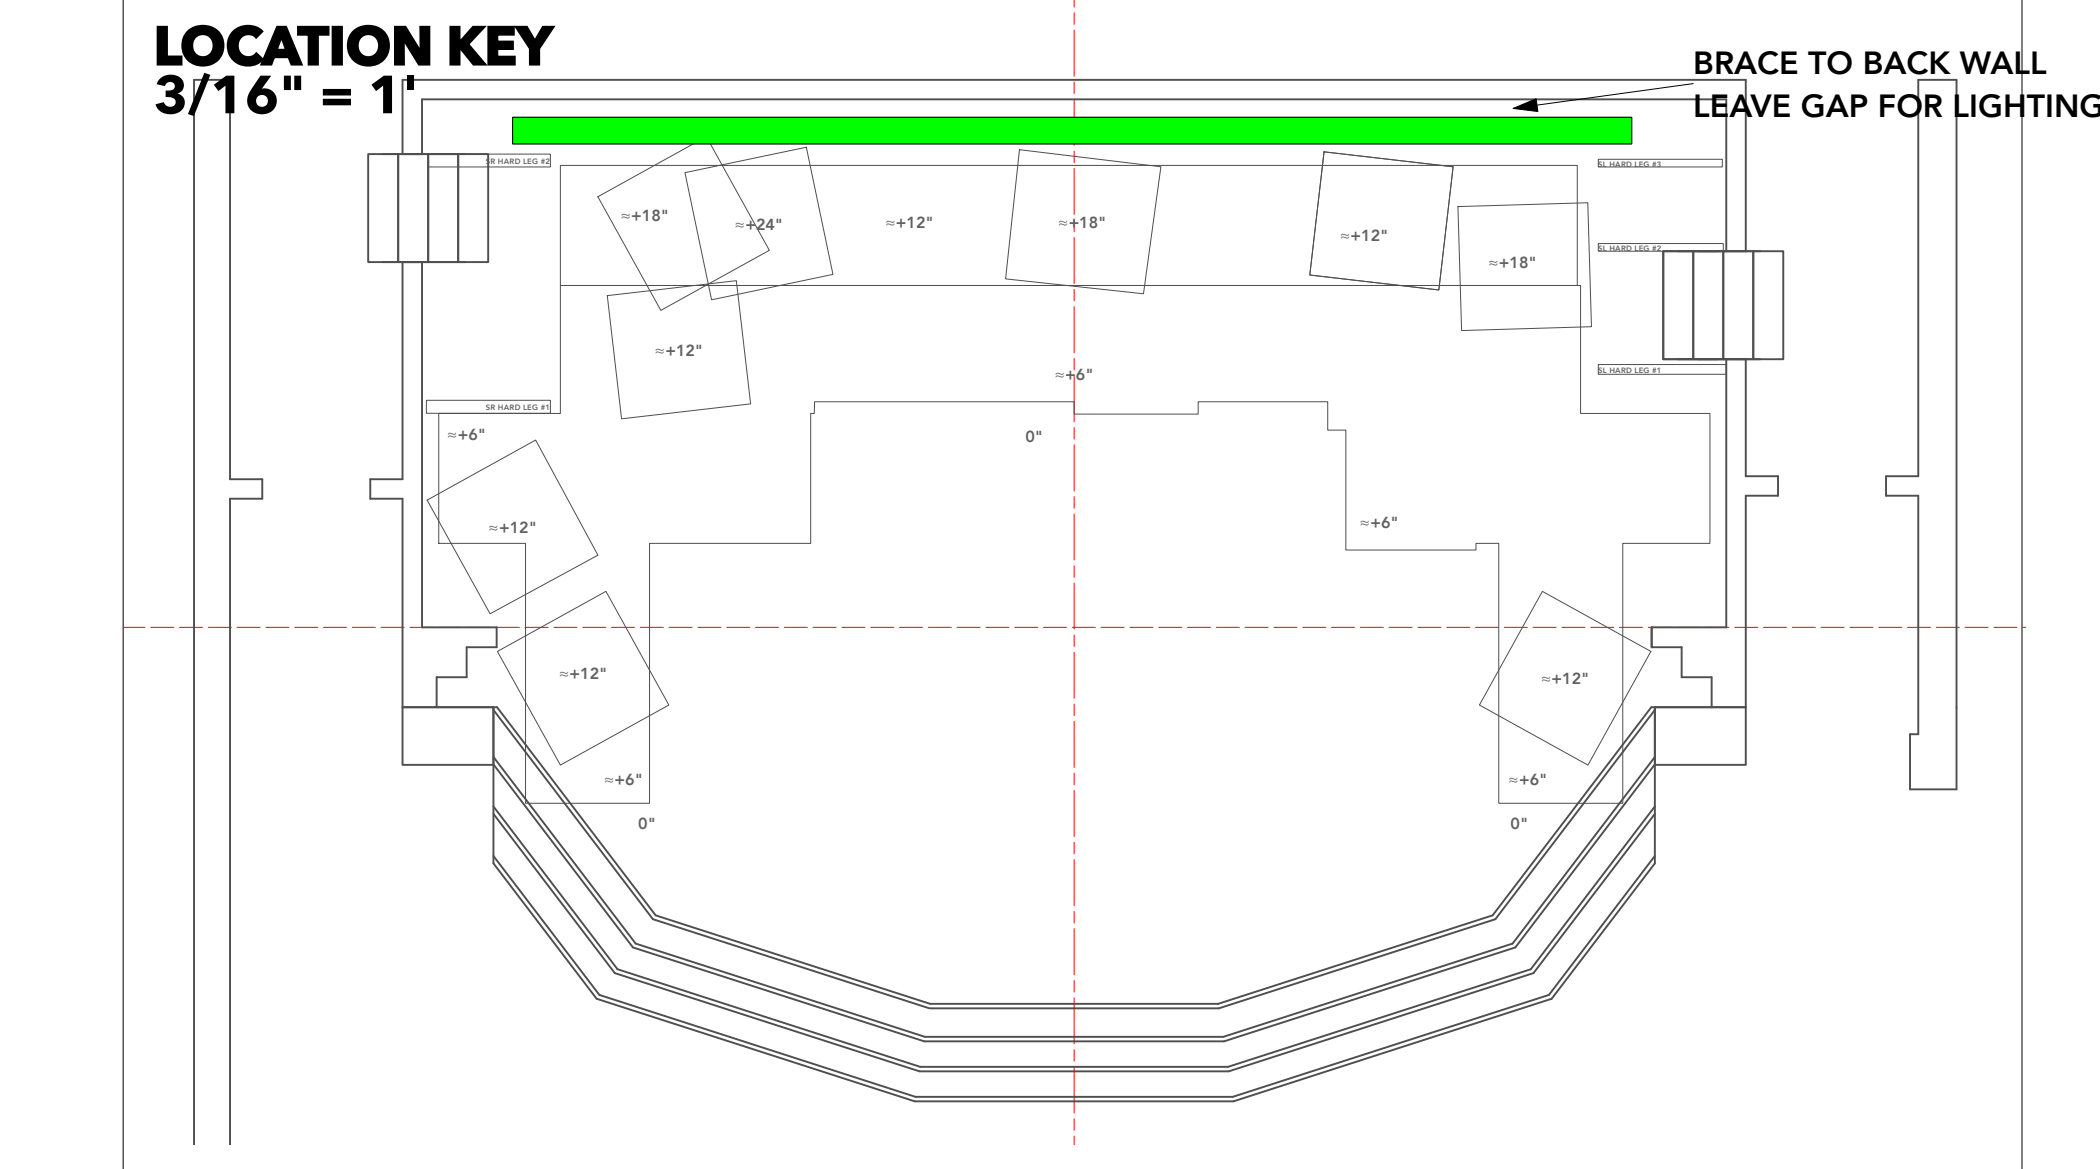

Arrows show pallet orientation
19 Pallets of roughly equal size (drawn at 42" x 42")



**ISO VIEW
FOR REFERENCE ONLY**

LD# 10574
+1 (646) 694-8656
mikewoodld.com
mike@mikewoodld.com

SPRING AWAKENING

PRODUCTION STAFF



Director	Zach Stolz
Lighting Designer:	Mike Wood
Scenic Designer:	Mike Wood
Assistant LD:	Mack Scales

Woodstock Arts
Woodstock, GA - 2026

SCALE $\frac{3}{8}" = 1'$ SCALE ARCH D DWG NUMBER **03**
UNLESS OTHERWISE NOTED

Set - Back Wall

Construction Details

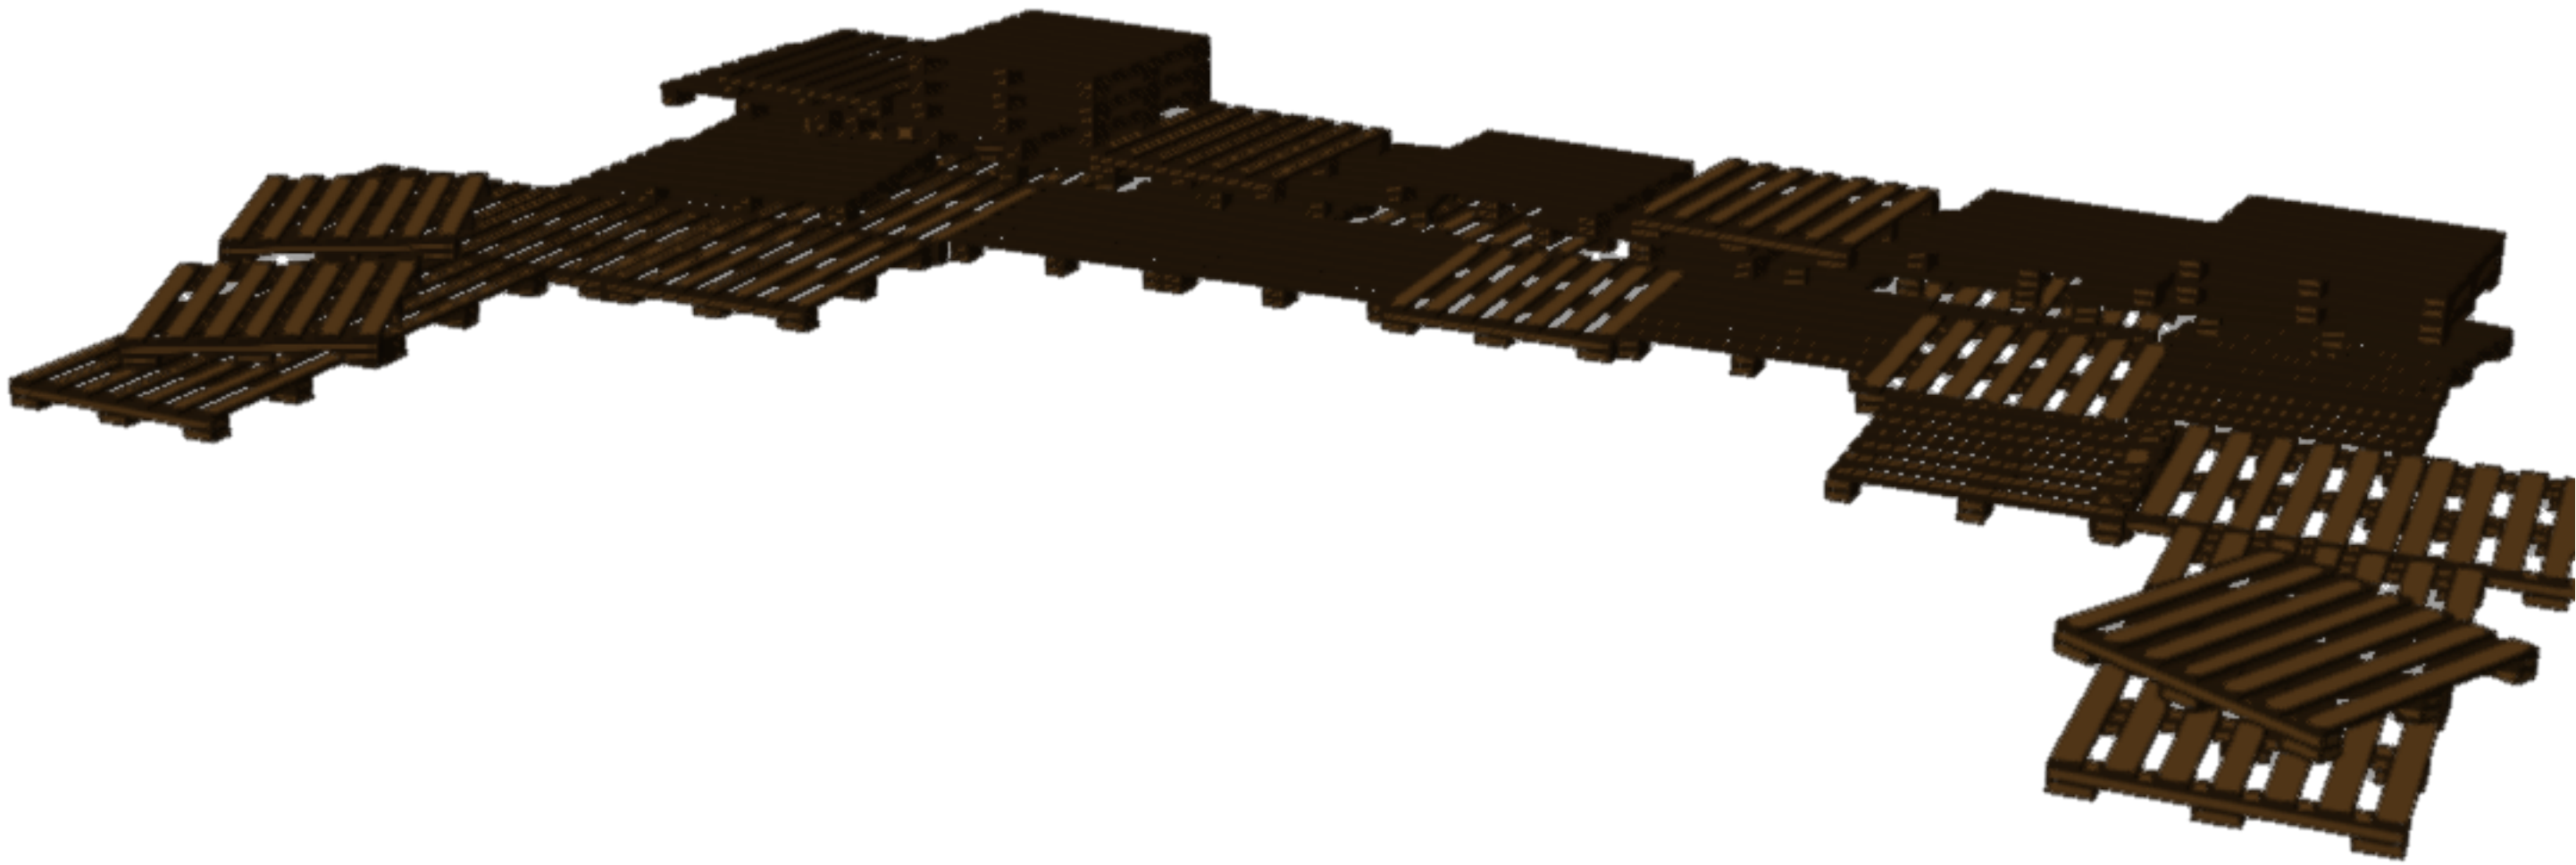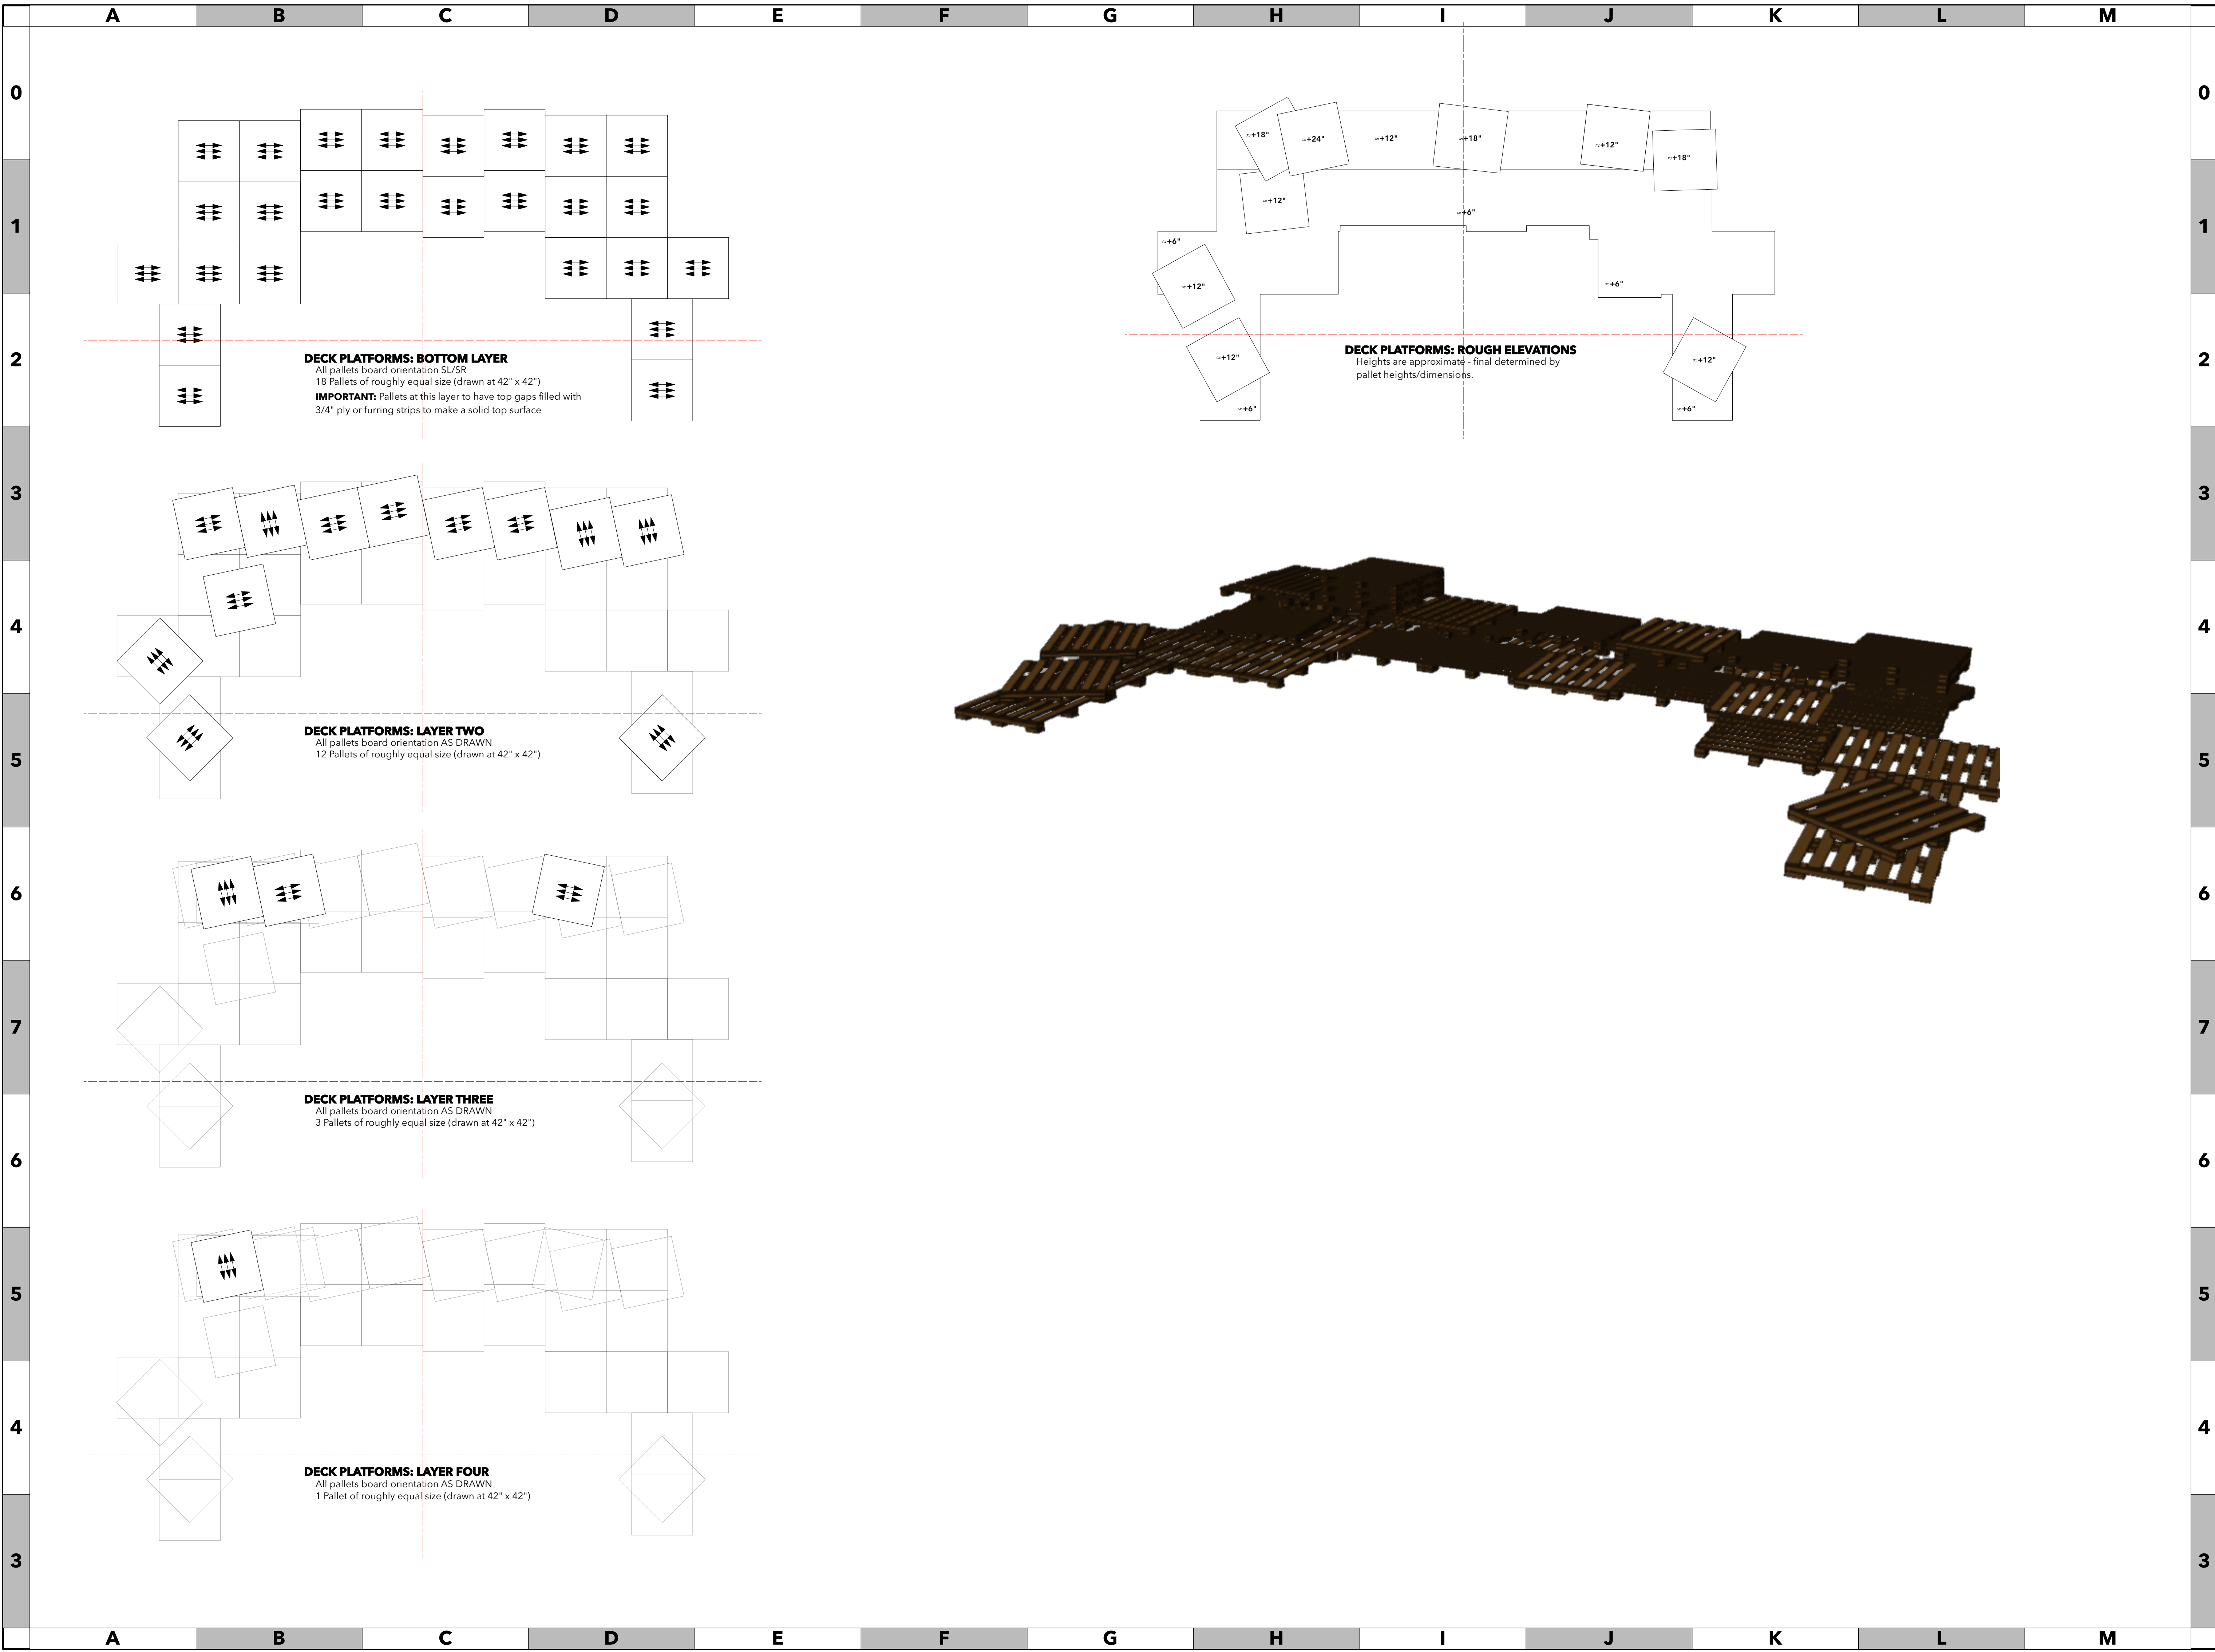

MUSIC BY
DUNCAN SHEIK
BOOK AND LYRICS BY
STEVEN SATER

THE ARTS
SPRING AWAKENING

mikewoodld

LD# 10574
+1 (646) 694-8656
mikewoodld.com
mike@mikewoodld.com

This drawing contains a visual concept and construction suggestions.
The lighting designer and design assistant/associate are not qualified to determine or guarantee the structural integrity or appropriateness of any construction or rigging methods, and assume no liability or responsibility for the improper engineering, construction, or use of any and all designs contained on this document and elsewhere throughout the production.
Always consult a licensed structural engineer before any rigging or construction takes place.
All applicable local and national fire and life safety codes must be followed at all times.

REVISION HISTORY			
NO.	DESCRIPTION	DATE	BY
A	Scenic Build DWGs	7/12/26	MW

SPRING AWAKENING


PRODUCTION STAFF

Director	Zach Stolz
Lighting Designer:	Mike Wood
Scenic Designer:	Mike Wood
Assistant LD:	Mack Scales

Woodstock Arts
Woodstock, GA - 2026

SCALE	SCALE	DWG NUMBER
$\frac{1}{4}" = 1'$ (unless otherwise noted)	ARCH D	05 OF 3

Set - Deck Layers
Construction Details

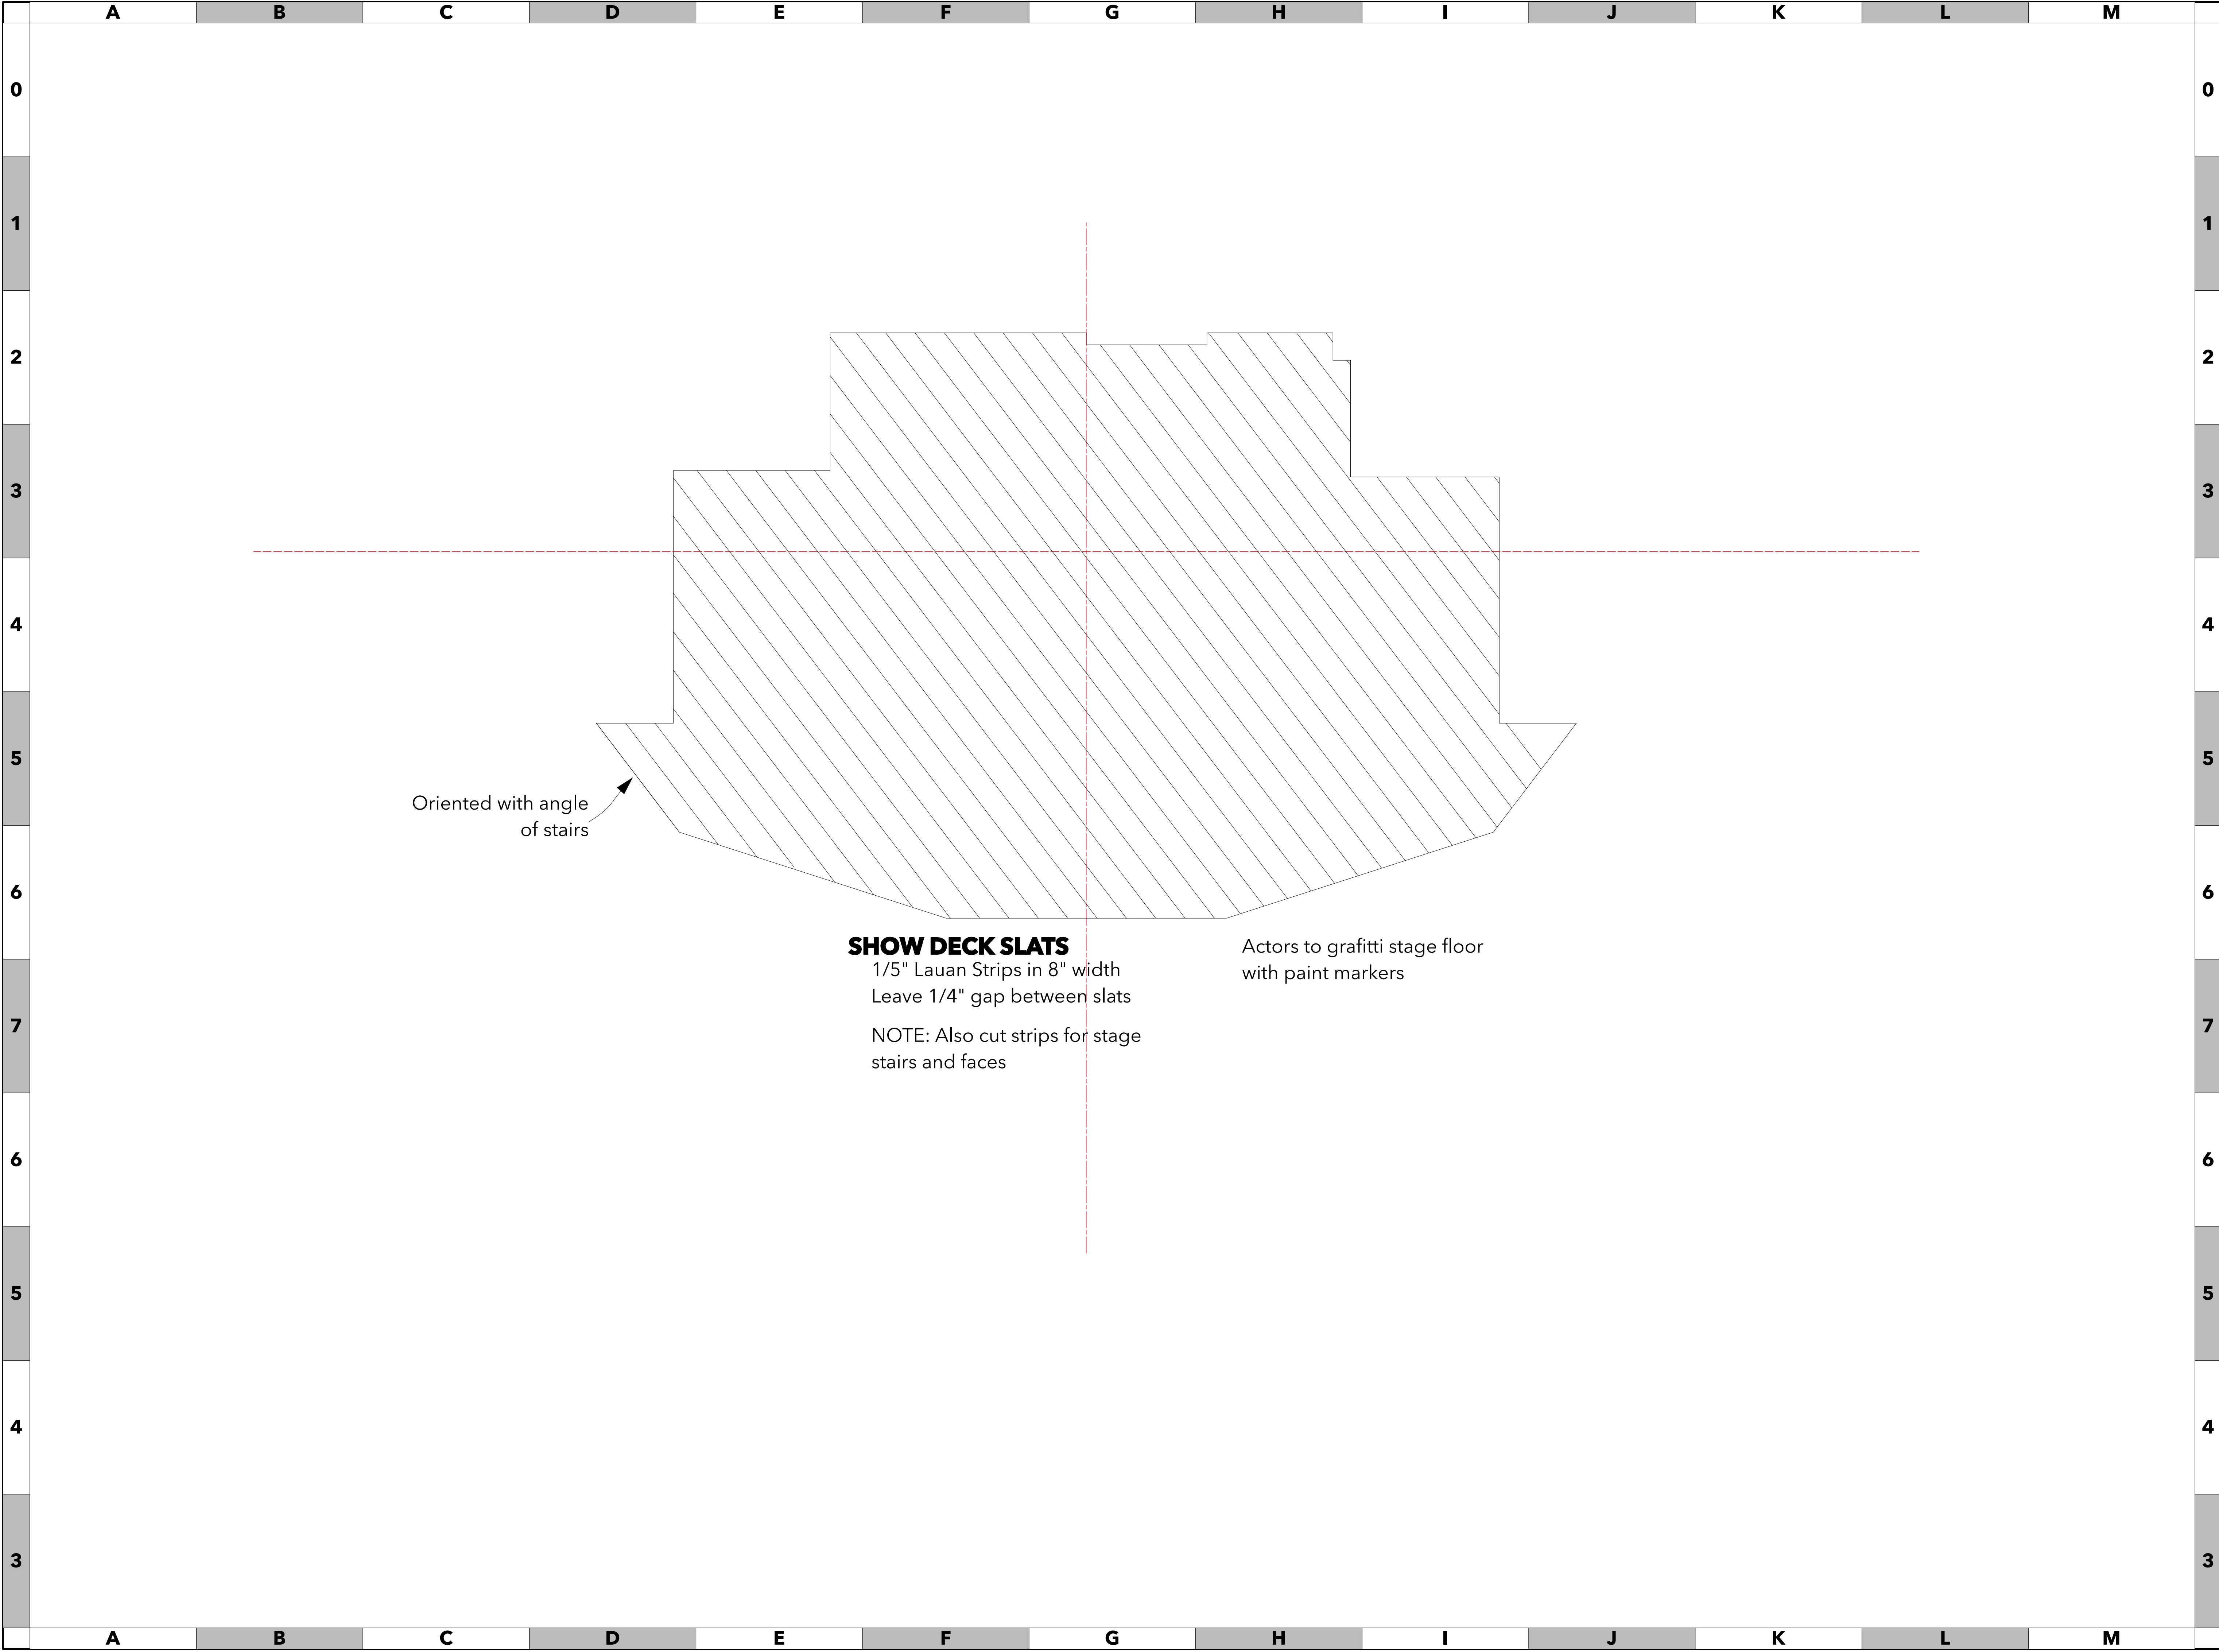

SHOW DECK SLATS

1/5" Lauan Strips in 8" width
Leave 1/4" gap between slats

NOTE: Also cut strips for stage
stairs and faces

Actors to grafitti stage floor
with paint markers



mikewoodld

LD# 10574
+1 (646) 694-8656
mikewoodld.com
mike@mikewoodld.com

This drawing contains a visual concept and construction suggestions.
The lighting designer and design assistant/associate are not qualified to determine or guarantee the structural integrity or appropriateness of any construction or rigging methods, and assume no liability or responsibility for the improper engineering, construction, or use of any and all designs contained on this document and elsewhere throughout the production.
Always consult a licensed structural engineer before any rigging or construction takes place.
All applicable local and national fire and life safety codes must be followed at all times.

REVISION HISTORY			
NO.	DESCRIPTION	DATE	BY
A	Scenic Build DWGs	7/12/26	MW

SPRING AWAKENING

PRODUCTION STAFF
Director: **Zach Stolz**
Lighting Designer: **Mike Wood**
Scenic Designer: **Mike Wood**
Assistant LD: **Mack Scales**

Woodstock Arts
Woodstock, GA - 2026

SCALE: **1/2" = 1'** SCALE: **ARCH D** DWG NUMBER: **06**
PLEASE OBSERVE ALL NOTES OF 3

Set - Deck Slats
Construction Details

ACTOR PALLETS: BUILD PLAN

Lightweight units for actor use
Framing is 2x6 with 1x4* slatting
Build 10


CUT LIST (ea)

1x4* = 11 @ 3'-6"


2x6 = 3 @ 3'-2 1/2"

**Use furring strip
grade 1x4 for roughness*


FRONT

 

TOP

 

BOT

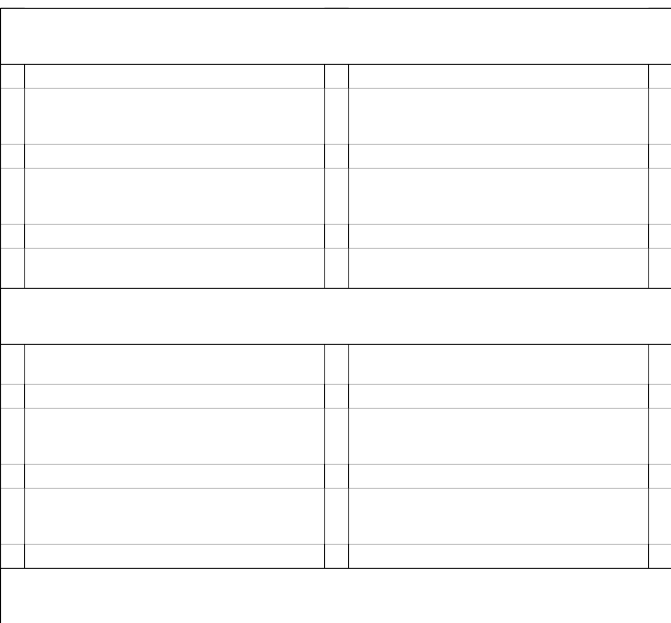

1 1/2" (TYP)

3'-2 1/2"

3'-6"



LD# 10574
+1 (646) 694-8656
mikewoodld.com
mike@mikewoodld.com

This drawing contains a visual concept and construction suggestions.
The lighting designer and design assistant/associate are not qualified to determine or guarantee the structural integrity or appropriateness of any construction or rigging methods, and assume no liability or responsibility for the improper engineering, construction, or use of any and all designs contained on this document and elsewhere throughout the production.
Always consult a licensed structural engineer before any rigging or construction takes place.
All applicable local and national fire and life safety codes must be followed at all times.

REVISION HISTORY			
NO.	DESCRIPTION	DATE	BY
A	Scenic Build DWGs	7/12/26	MW

SPRING AWAKENING

PRODUCTION STAFF	
Director	Zach Stolz
Lighting Designer:	Mike Wood
Scenic Designer:	Mike Wood
Assistant LD:	Mack Scales

Woodstock Arts
Woodstock, GA - 2026


SCALE
1" = 1'
(unless otherwise noted)

SCALE
ARCH D

DWG NUMBER
07
OF 3

Set - Actor Pallets

Construction Details

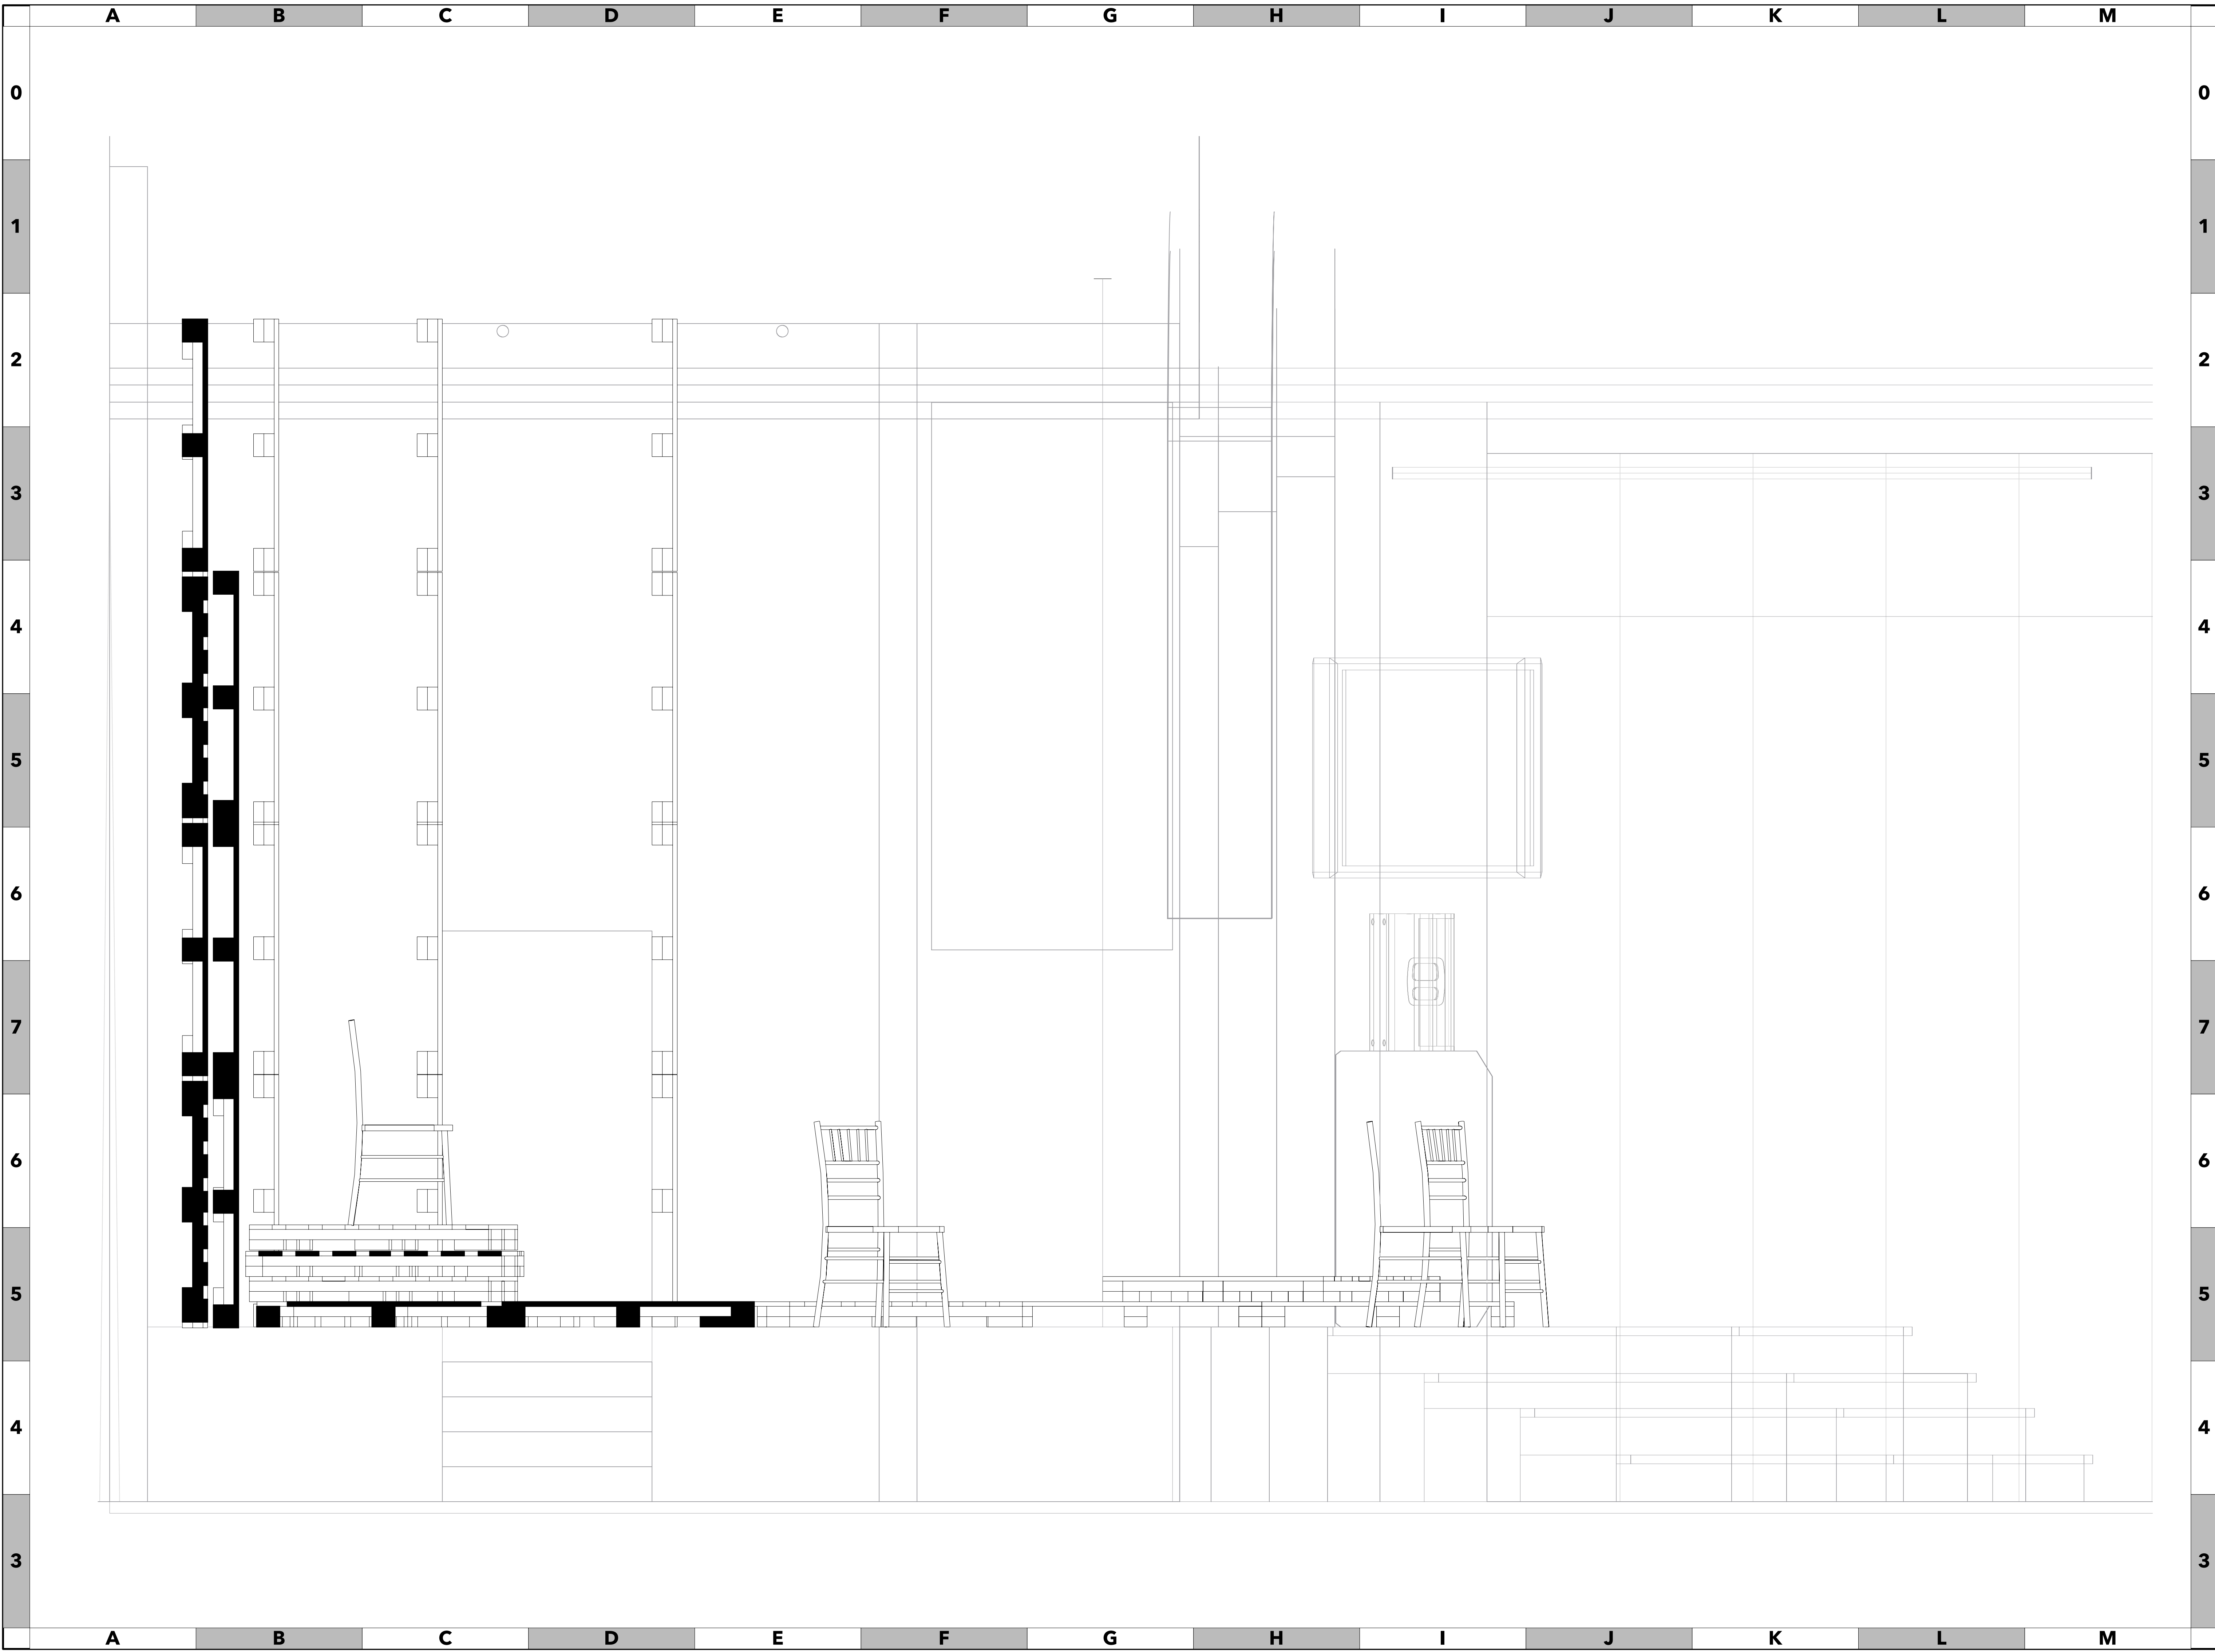



MUSIC BY
DUNCAN SHEIK
BOOK AND LYRICS BY
STEVEN SATER

WOODSTOCK ARTS

SPRING AWAKENING

mikewoodld

LD# 10574
+1 (646) 694-8656
mikewoodld.com
mike@mikewoodld.com

This drawing contains a visual concept and construction suggestions. The lighting designer and design assistant/associate are not qualified to determine or guarantee the structural integrity or appropriateness of any construction or rigging methods, and assume no liability or responsibility for the improper engineering, construction, or use of any and all designs contained on this document and elsewhere throughout the production. Always consult a licensed structural engineer before any rigging or construction takes place. All applicable local and national fire and life safety codes must be followed at all times.

REVISION HISTORY

NO.	DESCRIPTION	DATE	BY
A	Scenic Build DWGs	7/12/26	MW

SPRING AWAKENING

PRODUCTION STAFF

Director	Zach Stolz
Lighting Designer:	Mike Wood
Scenic Designer:	Mike Wood
Assistant LD:	Mack Scales

Woodstock Arts
Woodstock, GA - 2026


SCALE
1" = 1'
(UNLESS OTHERWISE NOTED)

SCALE
ARCH D

DWG NUMBER
08
OF 3

Set - Section

Towards SL

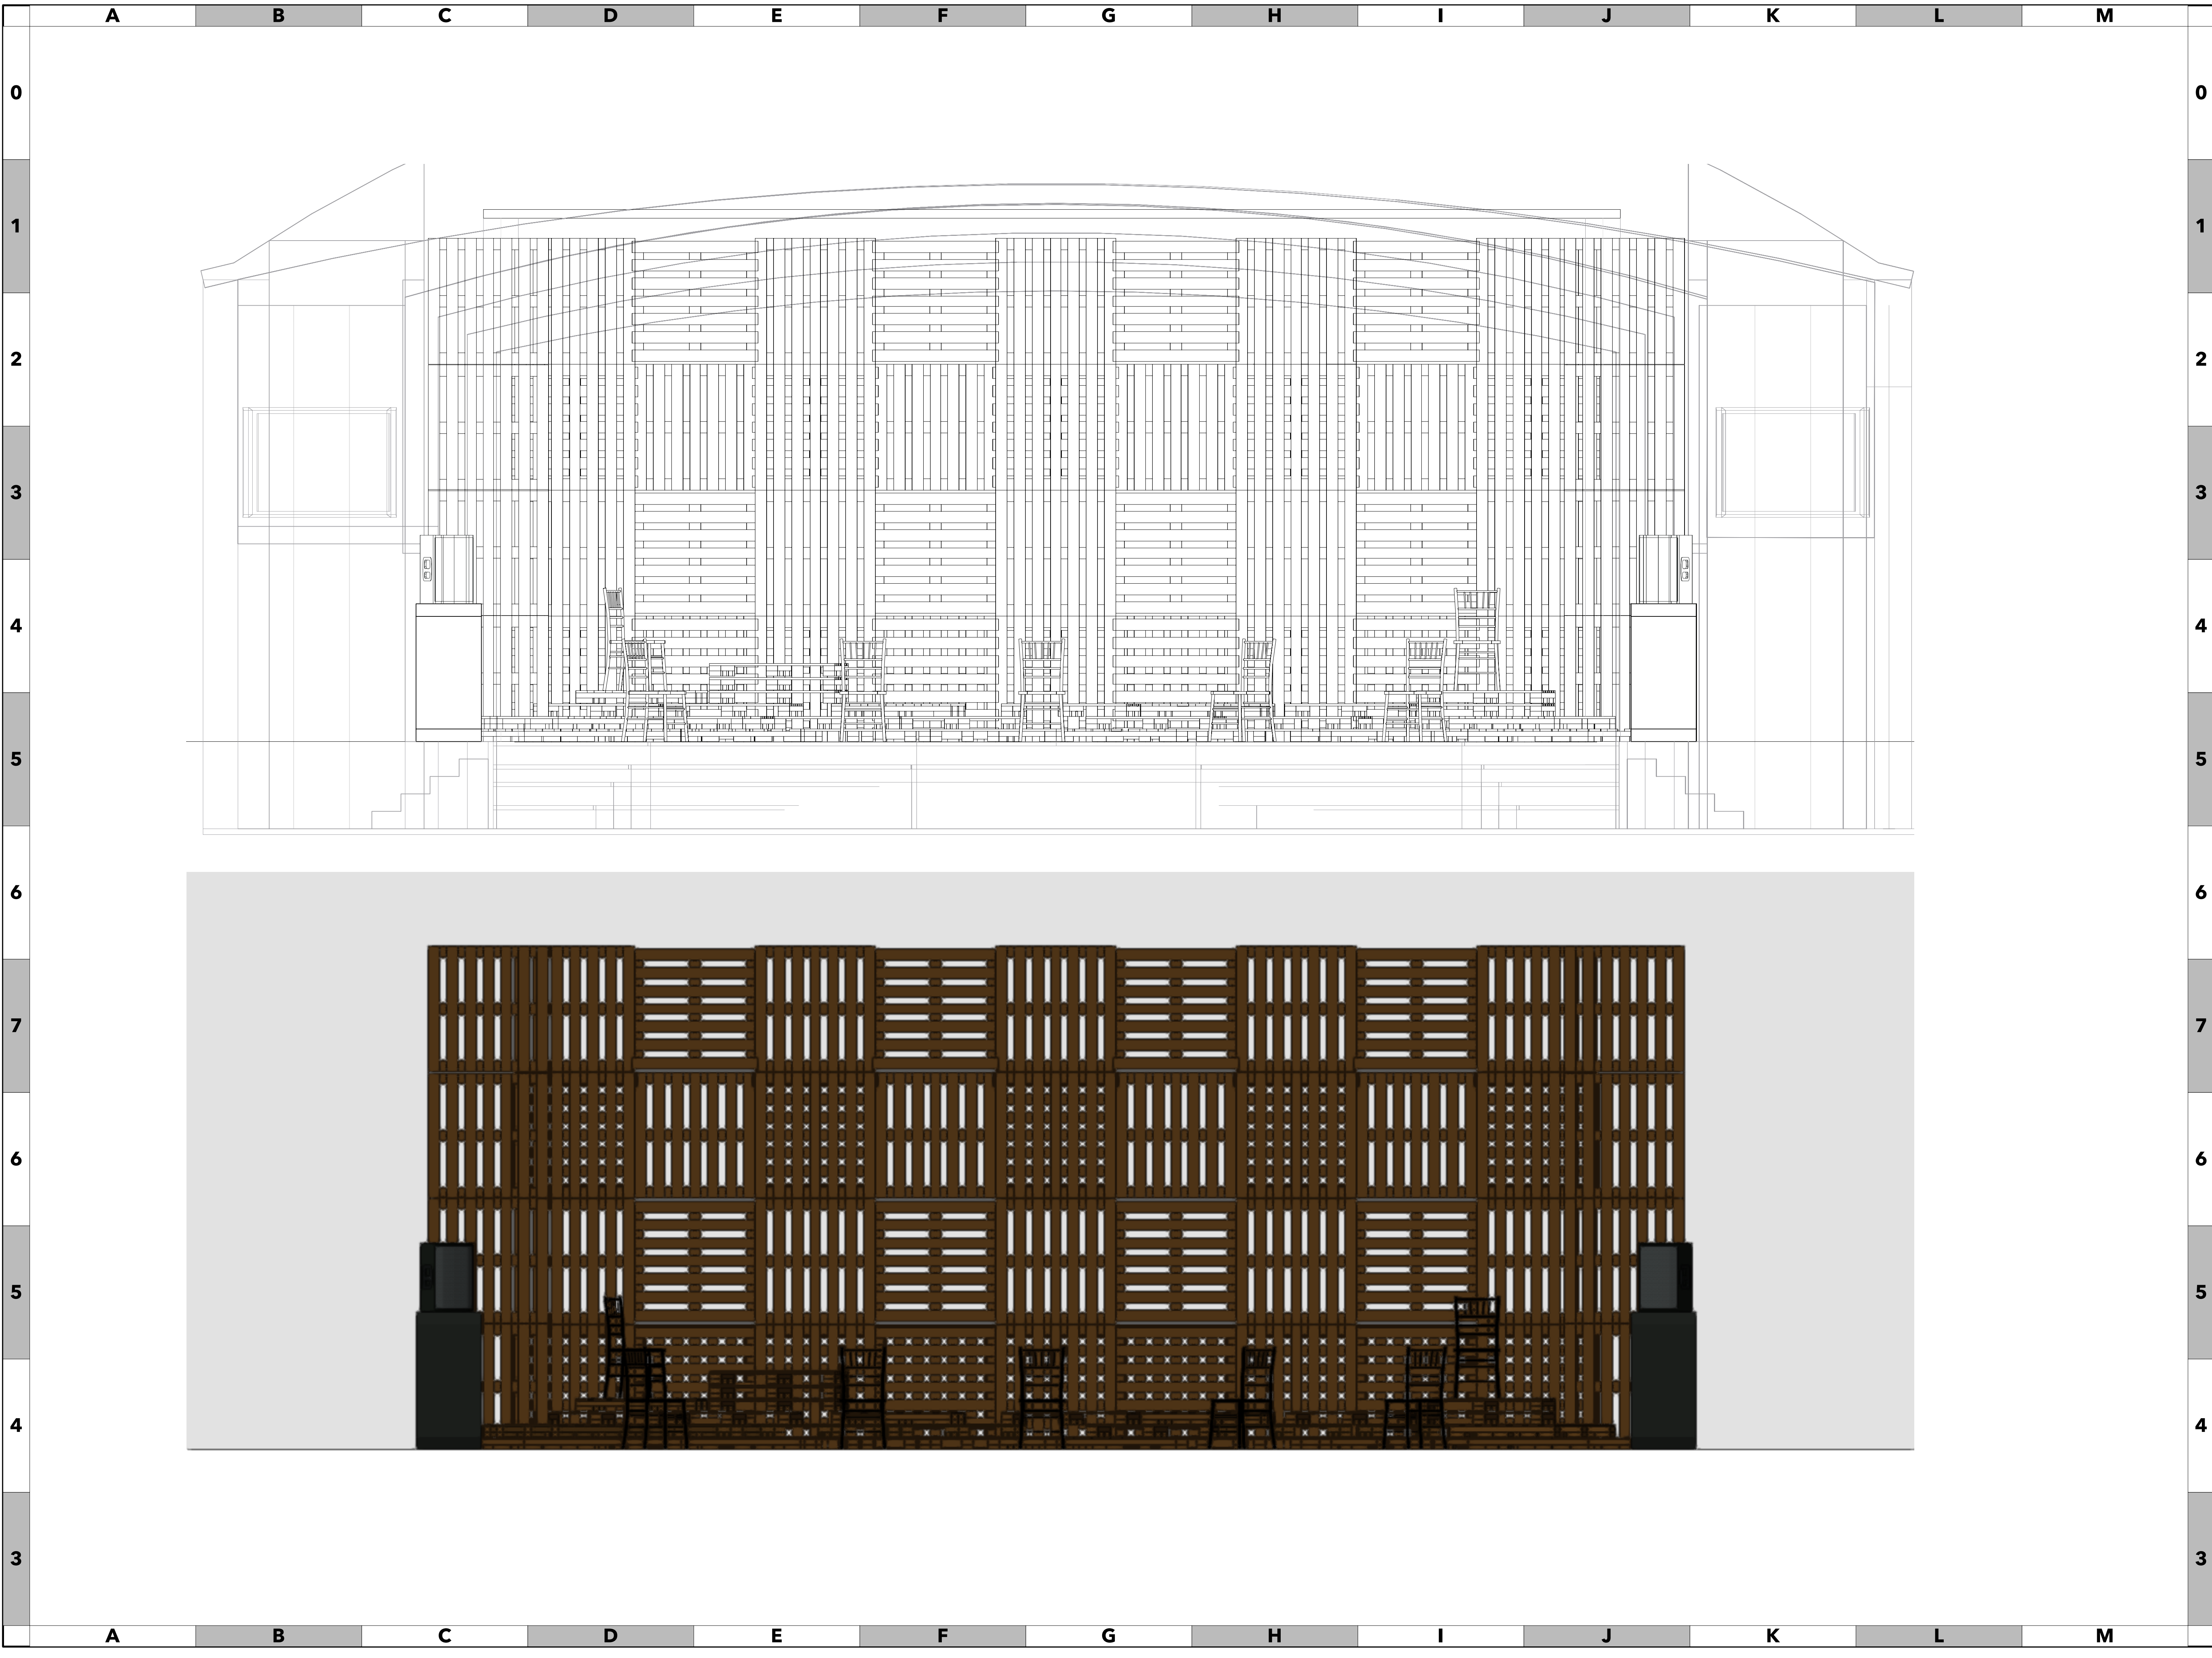

SPRING AWAKENING

mikewoodld

LD# 10574
+1 (646) 694-8656
mikewoodld.com
mike@mikewoodld.com

This drawing contains a visual concept and construction suggestions.
The lighting designer and design assistant/associates are not qualified to determine or guarantee the structural integrity or appropriateness of any construction or rigging methods, and assume no liability or responsibility for the improper engineering, construction, or use of any and all designs contained on this document and elsewhere throughout the production.
Always consult a licensed structural engineer before any rigging or construction takes place.
All applicable local and national fire and life safety codes must be followed at all times.

NO.	DESCRIPTION	DATE	BY
A	Scenic Build DWGs	7/12/26	MW

SPRING AWAKENING

PRODUCTION STAFF

Director: Zach Stolz
Lighting Designer: Mike Wood
Scenic Designer: Mike Wood
Assistant LD: Mack Scales

Woodstock Arts
Woodstock, GA - 2026

SCALE: 1" = 1' ARCH D DWG NUMBER: 09 OF 3

Set - Elevation
Front View